


We hereby certify that we are the owners of, or have some right, title or interest in and to the real property included within the subdivision shown upon this map; that we are the only persons whose consent is necessary to pass a clear title to said real property and we hereby consent to the making of this map and subdivision as shown within the blue border lines and to the recording thereof and that we hereby offer for dedication to public use all streets

and portions of streets not heretofore existing as public streets as shown on said map within said subdivision.

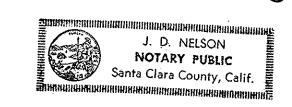

## TRACT NO. 3806 CUPERTINO CENTER

BEING A PORTION OF THE NORTHEAST 1/4 OF SECTION 24, T.75, R.2W., M.D.B.&M.

CUPERTINO

CALIFORNIA

SCALE: |"=100"

in this certificate first above written.

My commission expires 10-29-66

OWNER'S CERTIFICATE


AUGUST, 1964

MARVIN D. KIRKEBY ——— CIVIL ENGINEER

CAMPBELL, CALIFORNIA

# 51,104

NE SON NOTARY PUBLIC

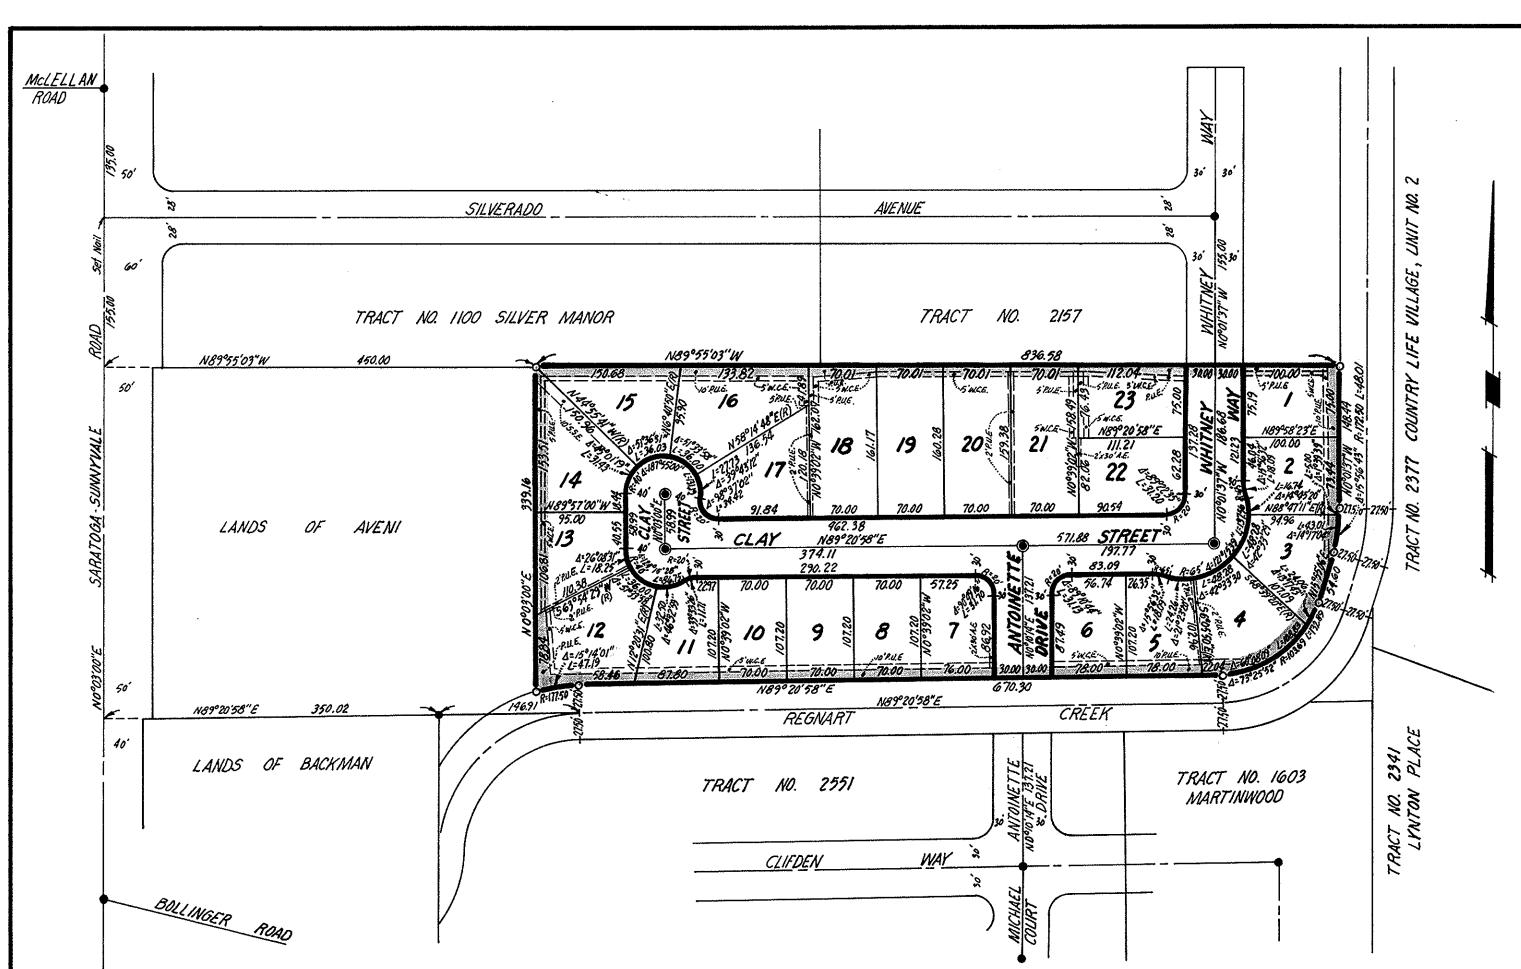

CITY ENGINEER'S CERTIFICATE

I, Ants V. Lahi, City Engineer of the City of Cupertino, hereby certify that the within final map of Tract No.3806 Cupertino Center has been examined by me; that the subdivision shown is substantially the same as it appeared on the approved tentative map and any approved alterations thereof; that all provisions of the Subdivision Map Act, as amended, and any local ordinance applicable at the time of approval of the tentative map have been complied with and that I am satisfied that said map is technically correct.

Date 007.6, 1964

A.V. LOND
CITY ENGINEER - CITY OF CUPERTINO

CITY CLERK'S CERTIFICATE

I, Lawrence K. Martin, City Clerk of the City of Cupertino, hereby certify that this map, designated as Tract No. 3806 Cupertino Center, was approved by the City Council of the City of Cupertino at a meeting of said Council held on the VIX day of SECTEMACO, 1964, and that said Council did, at said meeting, accept the dedication of all streets and portions of streets and all easements offered for dedication and shown on said map within said subdivision.

CITY CLERK AND EXOFFICIO CLERK OF THE

CITY COUNCIL OF THE CITY OF CUPERTINO

CIVIL ENGINEER'S CERTIFICATE

I, Marvin D. Kirkeby, hereby certify that I am a Registered Civil Engineer of the State of California, that this map, consisting of one sheet, correctly represents a survey made under my supervision during July, 1964; that the survey is true and complete as shown; that all monuments shown hereon actually exist or will be placed upon completion of the street improvement work and said monuments are sufficient to enable the survey to be retraced.

Date <u>September 16, 1964</u>

REGISTERED CIVIL ENGINEER NO. 14001

NOTES AND LEGEND

• Indicates monument found

o Indicates 3/4" Iron Pipe monument set

BASIS OF BEARINGS
The bearing (NO°03'00"E), of the centerline of Saratoga-Sunnyvale Road as shown on that certain map entitled "Tract No. 2551", recorded in Book 115 of Maps at page 28 in the office of the County Recorder, Santa Clara County, California, was used as the basis of bearings shown on this map.

The blue border line indicates the boundary of land subdivided by this map.

All distances and dimensions are shown in feet and decimals thereof.

• Indicates City of Cupertino standard city manument set

COUNTY RECORDER'S CERTIFICATE

File No. Y739 330 \_\_\_\_\_Fee, Five Dollars, Paid

Accepted for record and recorded in Book 187 of Naps at Page 40 in the office of the

County Recorder of Santa Clara County, State of California, on this 9th day of November

1964 at 43 minutes past X o'clock in the P.M.

PAUL R. TEIHL, County Recorder

by: Omeredier Deputy

40